


CUSTOMER AGREEMENT


I FURTHER UNDERSTAND THAT MY HOME WILL NOT BE BUILT EXACTLY LIKE ANY OTHER DREES HOME OR MODEL AND THAT SOME MINOR VARIATION FROM MY PLANS AND SPECIFICATIONS MAY OCCUR SINCE EVERY HOME THAT IS BUILT HAS IT'S OWN SET OF UNIQUE CONSTRUCTION PROBLEMS THAT MUST BE DEALT WITH AS THE HOME IS BEING BUILT.

CUSTOMER:_____ CUSTOMER:_____

CONROE, TEXAS

OP. 1

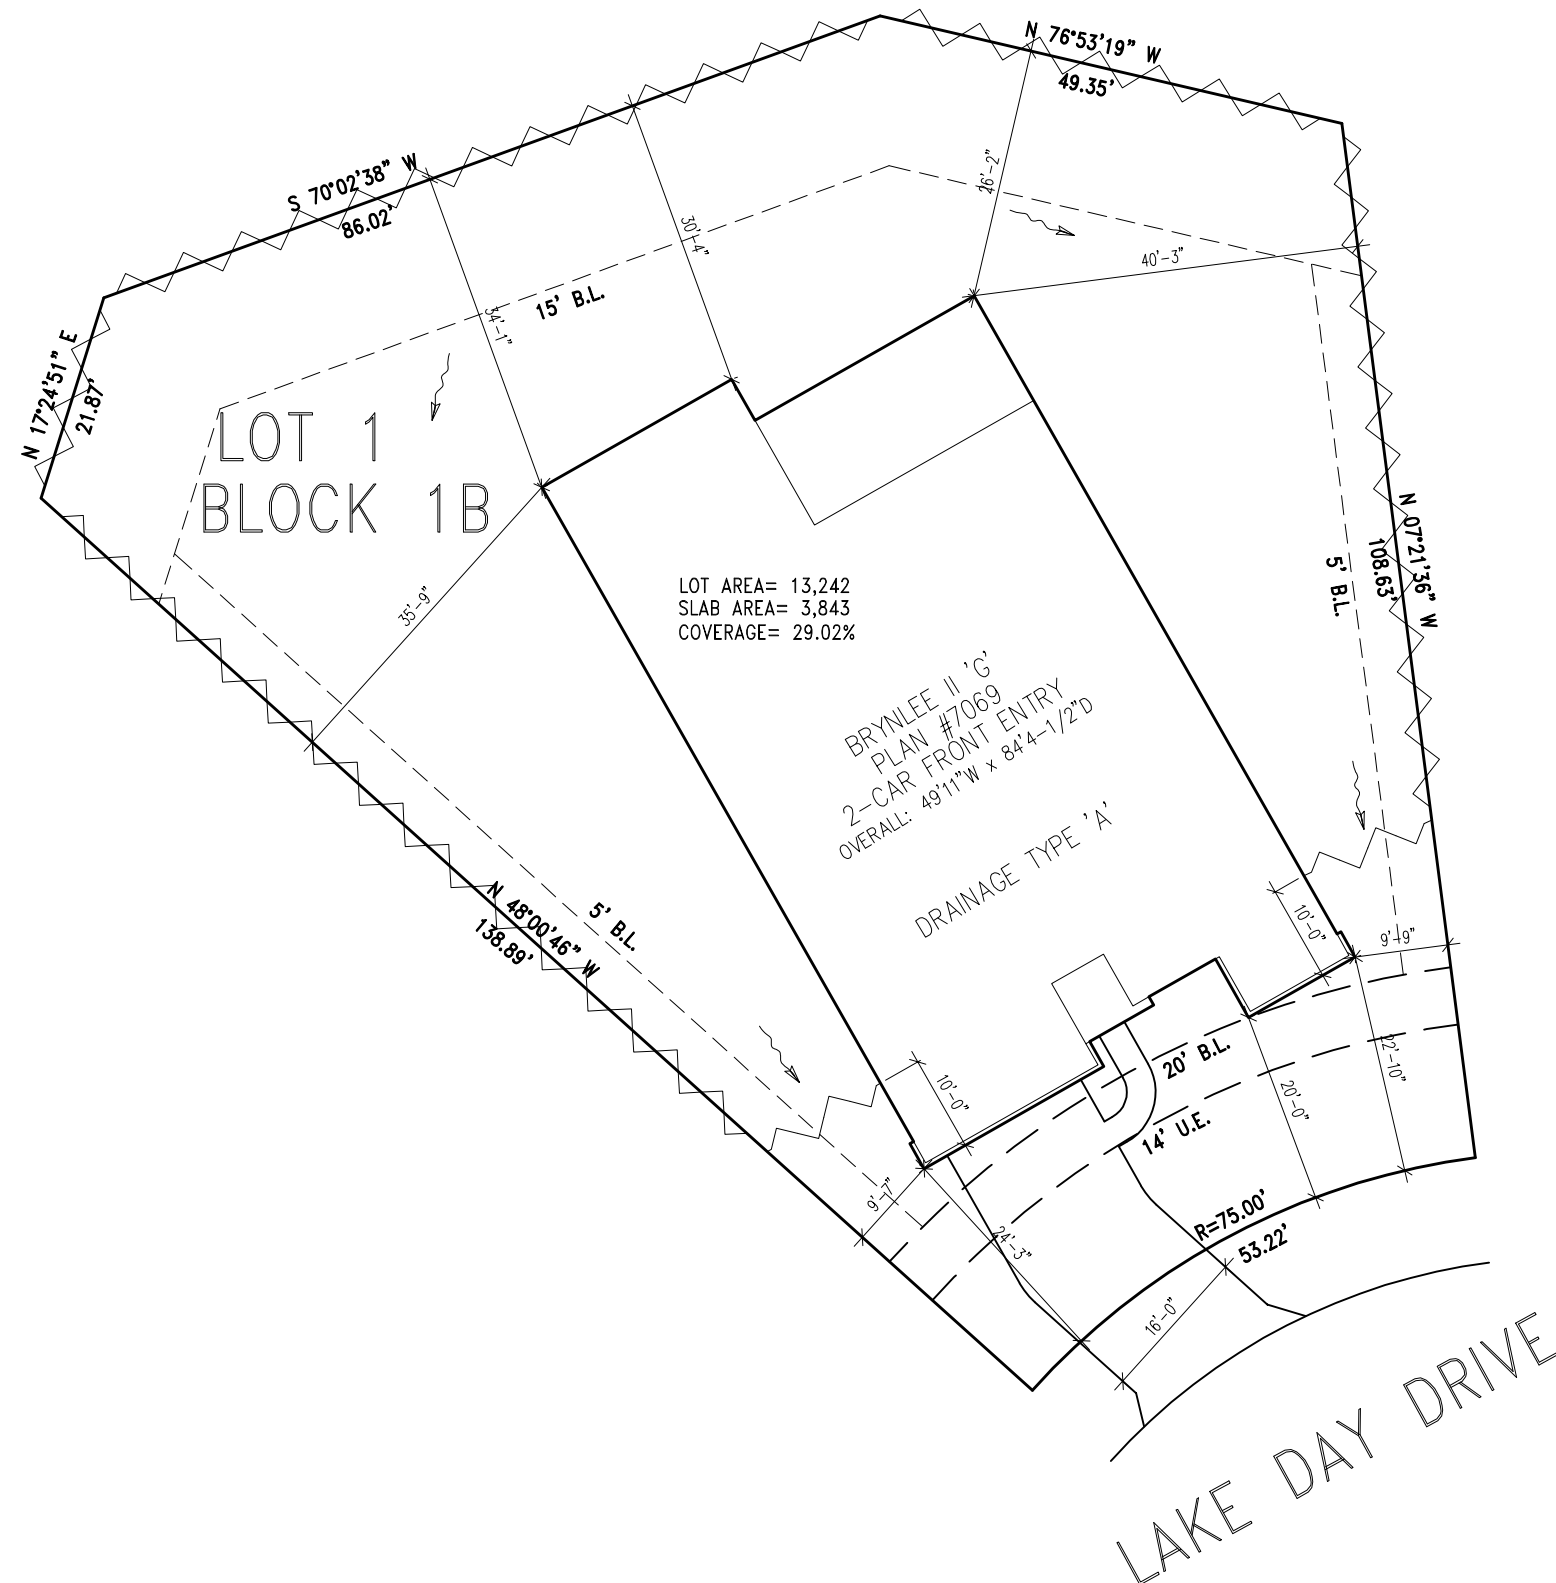

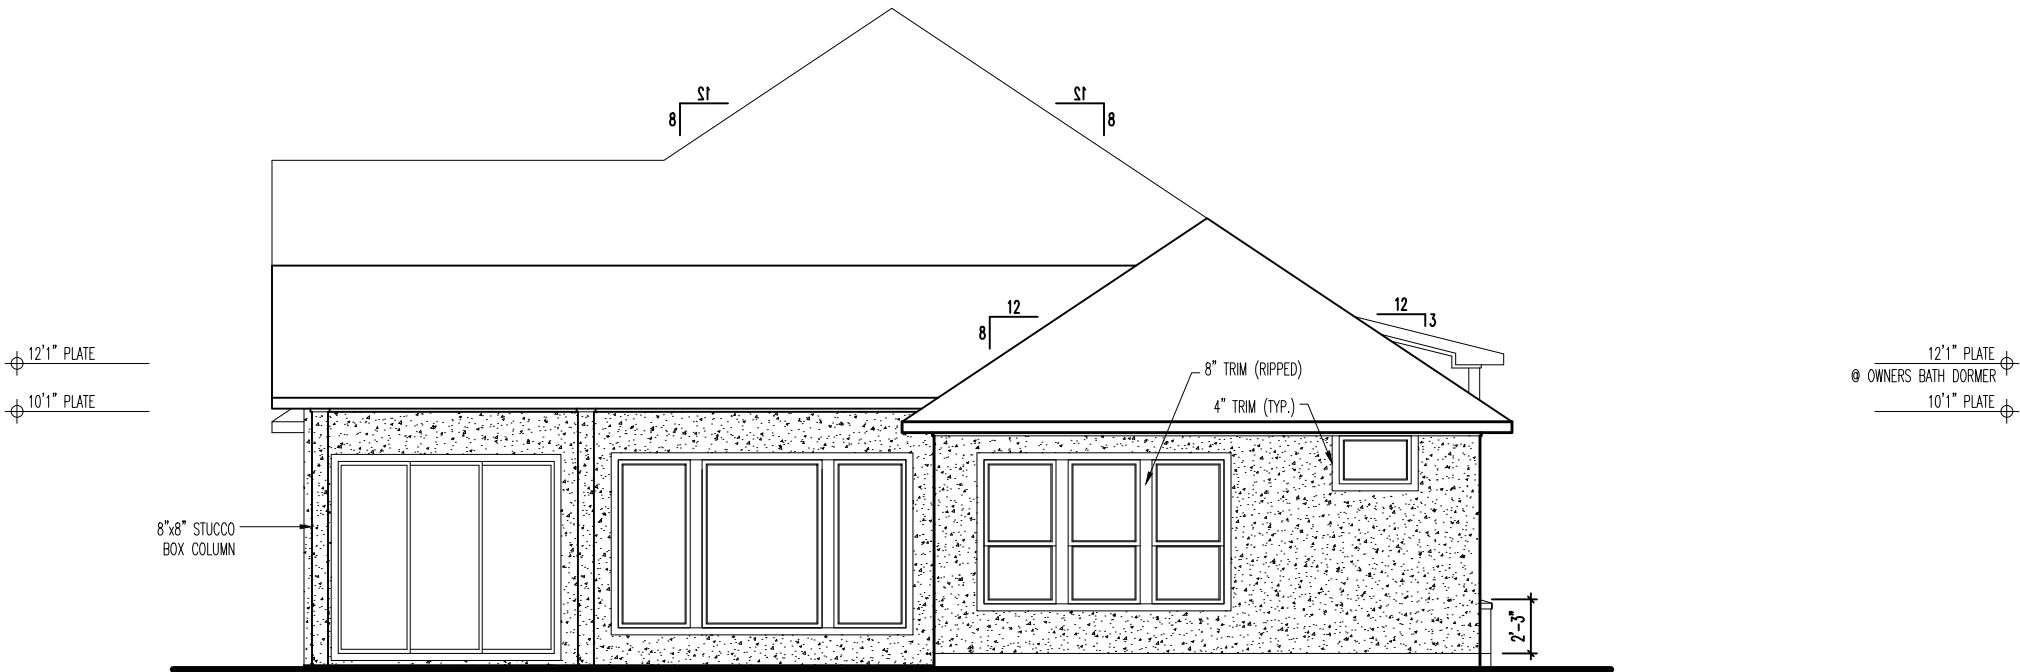

NOTE:
6" FASCIA
4" FRIEZE

General Notes

1. REFER TO SHEET ON.1 FOR GENERAL NOTES.
2. ROOFING MATERIAL PER SPECIFICATIONS


Key Notes

- | | |
|----|--|
| 1 | 6" TRIM TO BE INSTALLED ON FACE OF BRICK |
| 2 | -- |
| 3 | -- |
| 4 | -- |
| 5 | -- |
| 6 | -- |
| 7 | -- |
| 8 | -- |
| 9 | -- |
| 10 | -- |

BRICK and STONE LINTEL SCHEDULE

	SPAN	36" HIGH	48" HIGH	LINTEL SIZE	WINDOW ABOVE
*BRICK	Up to 6'-0"	---	---	L3 1/2 x 3 1/2 x 1/4	---
	Up to 8'-3"	---	---	L5 x 3 1/2 x 5/16	---
	Up to 9'-3"	---	---	L6 x 4 x 3/16	L7 x 4 x 3/8
	Up to 16'-3"	L7 x 4 x 3/8	L8 x 4 x 1/2	L8 x 4 x 1/2	**per Design
*STONE	Up to 6'-0"	---	---	L4 x 3 1/2 x 1/4	---
	Up to 8'-3"	---	---	L5 x 3 1/2 x 5/16	---
	Up to 9'-3"	---	L6 x 4 x 3/8	L7 x 4 x 3/8	**per Design
	Up to 16'-3"	---	L8 x 4 x 1/2	**per Design	**per Design

All Lintels: 4" Minimum bearing required each end
* Brick is based on 40psf and Stone is based on 60psf
** Any lintels not described by the above parameters shall be specifically designed.

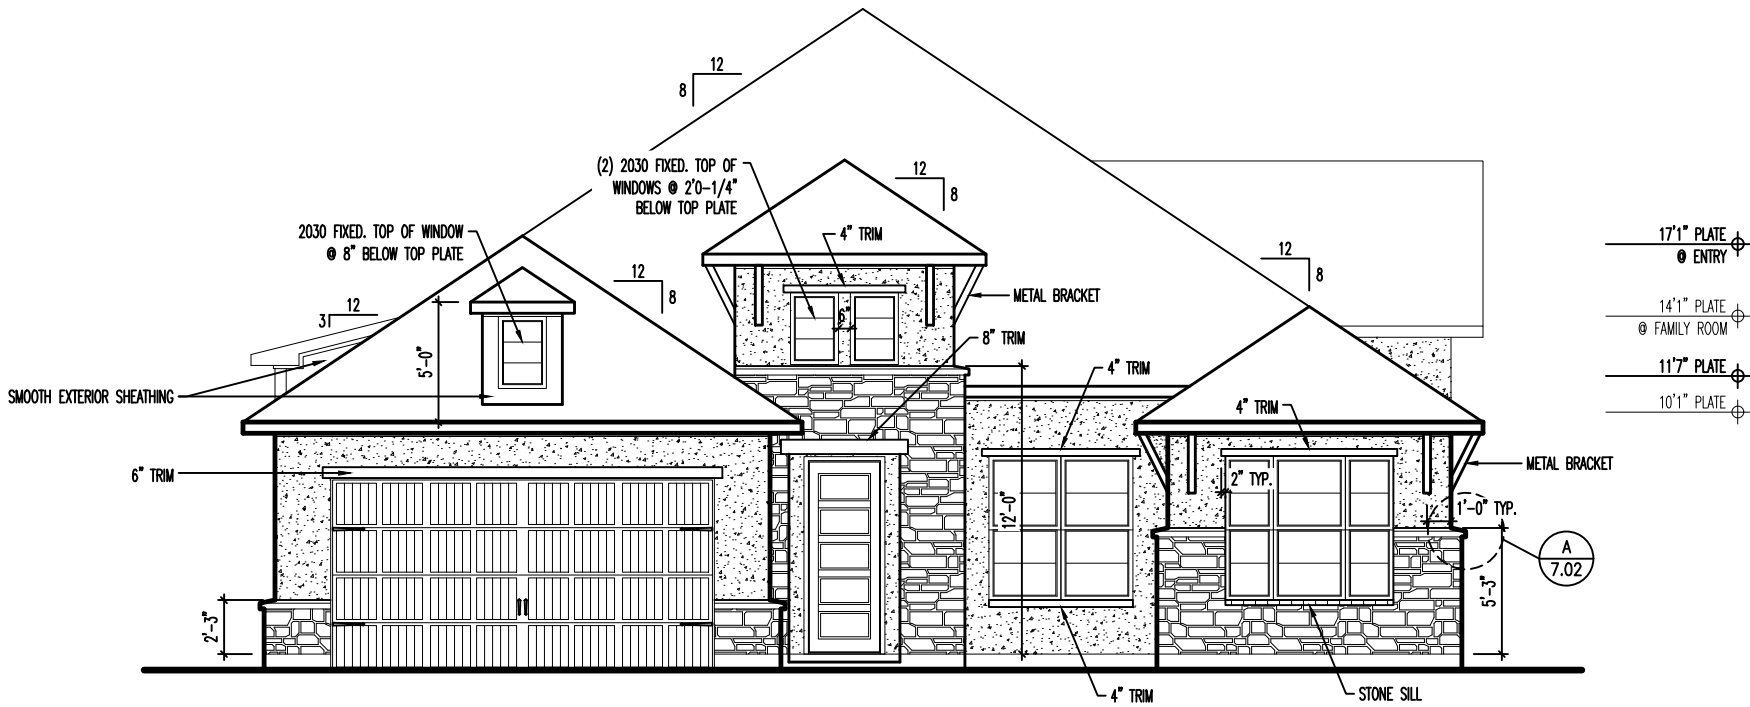

12" x 1" PLATE
@ OWNERS BATH DORMER
10" x 1" PLATE

17" x 1" PLATE
@ ENTRY
14" x 1" PLATE
@ FAMILY ROOM
11" x 7" PLATE
10" x 1" PLATE



DREES CUSTOM HOMES L.P.
9720 CYPRESSWOOD DRIVE, SUITE 420 HOUSTON, TX 77070
(281) 653-8850
Copyright © 2018, (2016) The Drees Company. All Rights Reserved. No portion of this material may be reproduced in any form or by any means, including photocopying, without the express written permission of the Drees Company. The Drees Company will vigorously prosecute any unauthorized use of this material.

House:
BRYNLEE II
Series:
Plan No.:
7069

Std. Drawn By: STD_BY
Std. Chk. By: ARC
Std. Date: STD_DATE
Date of Last Rev: REV_DATE

Sheet Description: FRONT AND REAR ELEVATIONS
ELEVATION "G"

SCALE: 1/8" = 1'-0"

Contract Drawn By: BRIAN W.
Phone #: 859-578-4224
Coordinator's Name: LISA C.
Coordinator's Phone #: 859 578-4322
GCP-0001-1B.dwg Dec 23, 2019 - 11:15am

Original Site Specific Dwg. &
Effective Change Order Date:
12/12/19

Subdivision: GRAND CENTRAL PARK
Job #: GCP-0001-1B
Customer Name: MODEL
Job Address: 410 LAKE DAY DRIVE

Sheet No.
6.01