


****ATTENTION**
DRAWINGS ARE
PRINTED AT
3/32" = 1'-0"
SCALE**

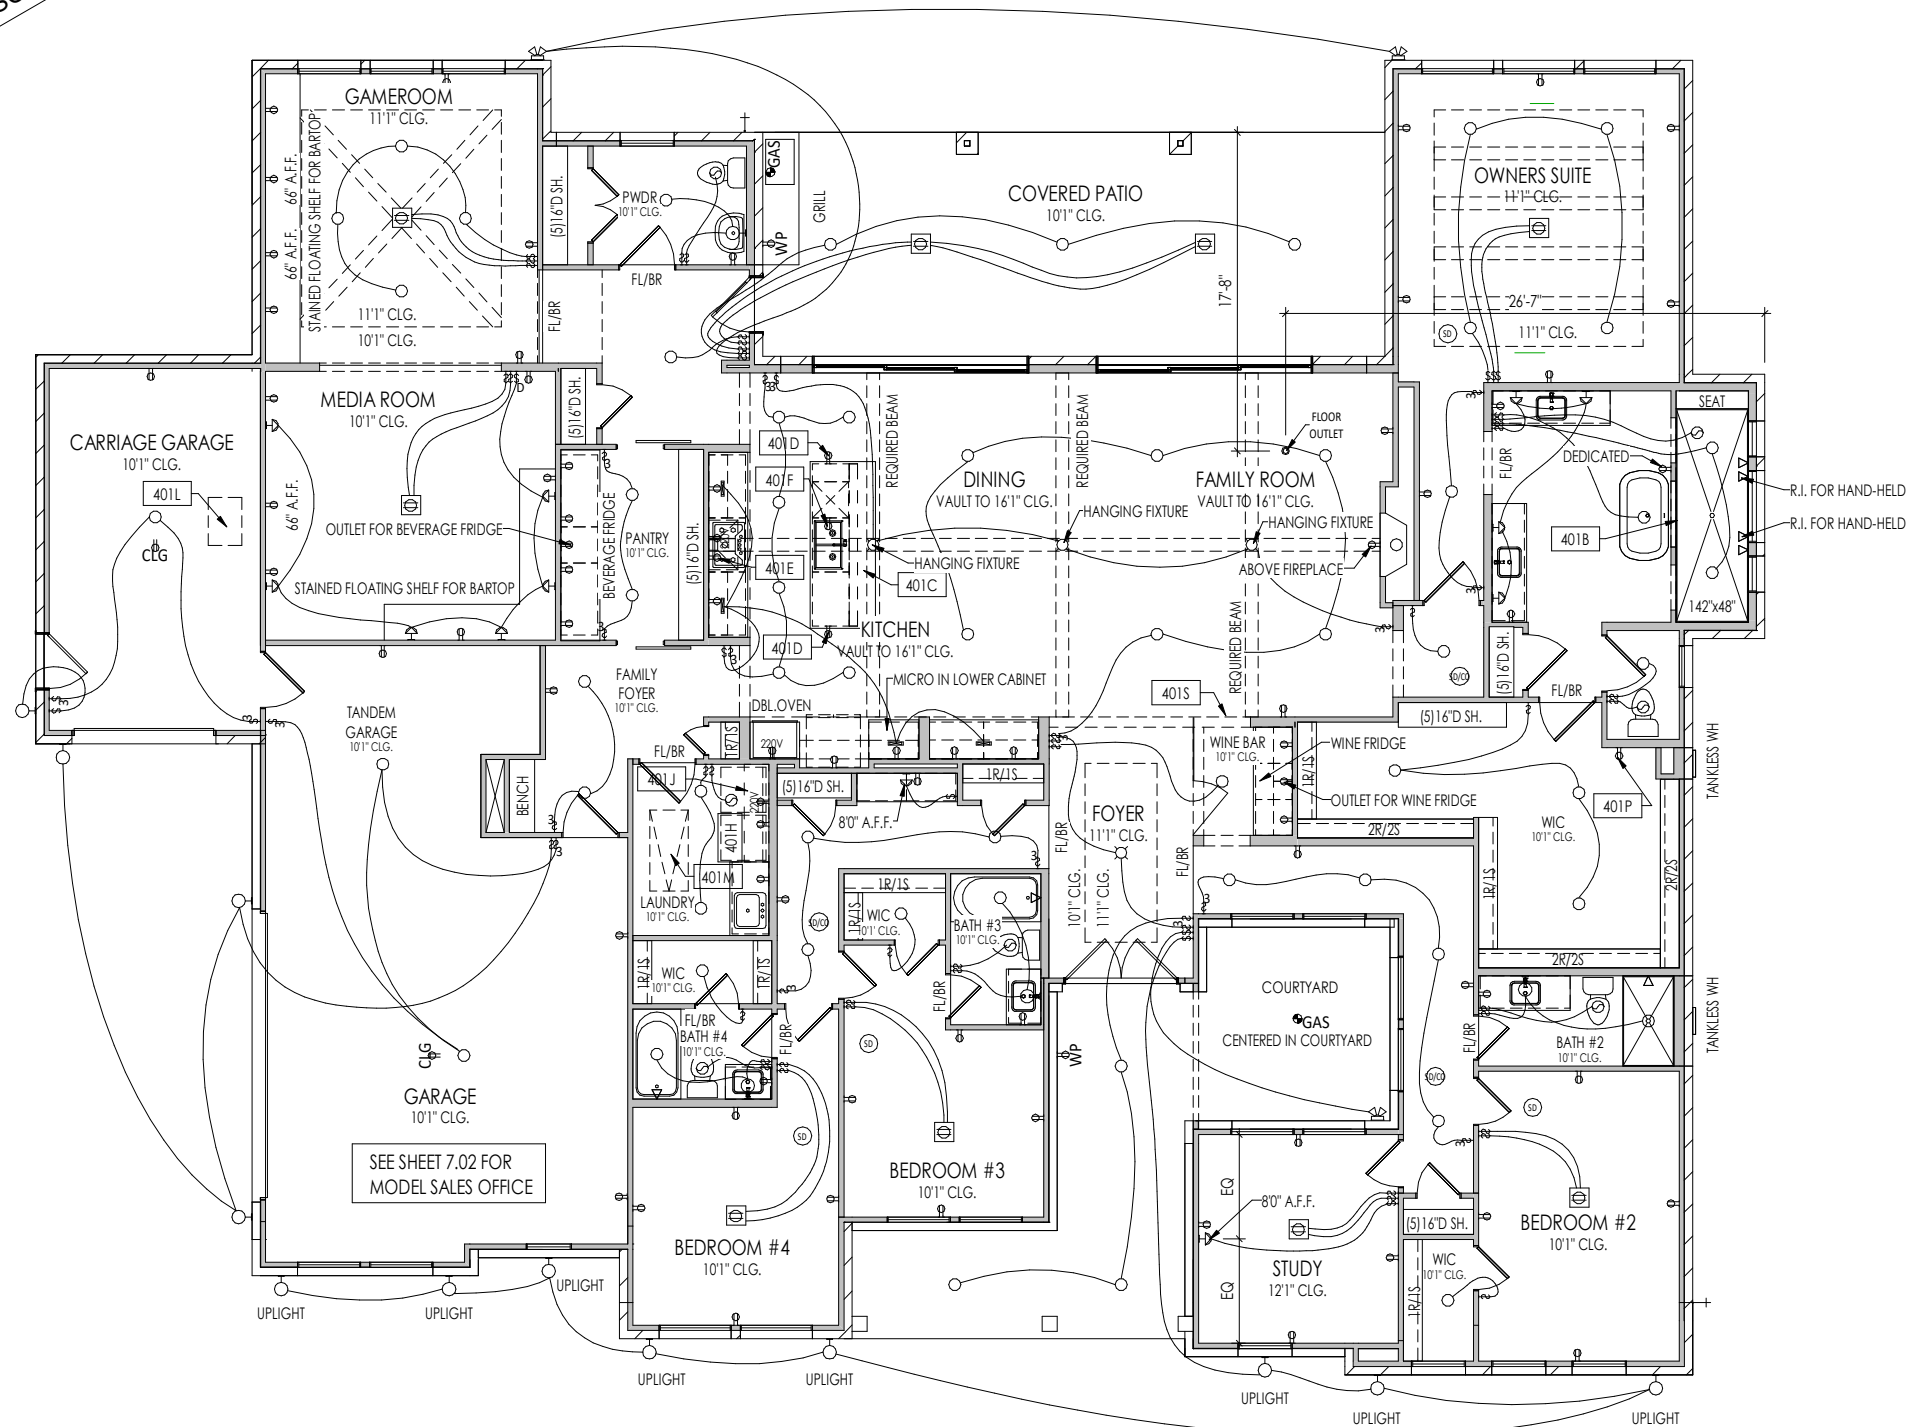

WHOLE HOME MODEL ELECTRIC SWITCH AT FRONT DOOR

General Notes:

1. REFER TO SHEET ON.1 FOR GENERAL NOTES.

Key Notes:

401B	BOTTOM OF (2)14"x14" SHOWER NICHES @ 1'3" A.F.F.
401C	SEE DETAIL B/7.01 FOR KITCHEN ISLAND COUNTERTOP DIMENSIONS
401D	HOLD OUTLET HIGH ON ISLAND
401E	OUTLET FOR RANGE HOOD/MICROWAVE HELD HIGH - VENT TO EXTERIOR
401F	OUTLET FOR DISHWASHER LOCATED IN SINK CABINET
401H	LOCATE WASHER TO LEFT OF DRYER
401J	16" DEEP x 5'-6" LONG SHELF HELD AT 5'-7" A.F.F.
401L	22-1/2" x 32" ATTIC ACCESS PANEL IN CEILING
401M	PULL DOWN ATTIC ACCESS STAIRS (25-1/2" x 54" MIN.) WITH LIGHT AND OUTLET. HEADROOM @ ATTIC STAIRS IS 30" PLUS HEIGHT OF ATTIC INSULATION
401P	HOLD OUTLET 45" A.F.F.
401S	FLOOR TO CLG. GLASS WALL w/ 3'-0" GLASS DOOR

MECHANICAL LEGEND

◀ PHONE JACK	⊗ CLG. MOUNTED LIGHT FIXT.	■ STAIR LIGHT
⊕ WALL OUTLET	○ SURFACE MOUNT DISC LIGHT OR RECESSED CEILING LIGHT, PER SPECS.	+ HOSE BIB
⊕ WEATHERPROOF GFCI OUTLET	○ WALL MOUNTED LIGHT FIXT.	△ SHOWER HEAD
220V 220 VOLT OUTLET	⊕ DOUBLE SPOTLIGHT FIXT.	⊕ GAS GAS HOOK UP
⊕ GFCI OUTLET	⊕ DIRECTIONAL CAN LIGHT	⊕ FLOOR DRAIN
⊕ FLOOR OUTLET	⊙ PIN LIGHT	⊕ SMOKE DETECTOR
TV CABLE TELEVISION JACK	⊕ WALL SCONCE @ 5'-6" A.F.F.	⊕ CO DETECTOR
↔ SINGLE POLE SWITCH	⬭ FLUORESCENT LIGHT	⊕ SMOKE DETECTOR/CO DETECTOR COMBINATION
↔ 3-WAY SWITCH	⬭ UNDER CABINET LIGHTING	⊕ EXHAUST FAN AND LIGHT COMBINATION
↔ 4-WAY SWITCH		⊕ CLG. MTD. EXHAUST FAN
<div style="border: 1px solid black; padding: 5px; display: inline-block;"> □ BLOCK, MOUNT, & SWITCH FOR FUTURE FAN/LIGHT COMBINATION [CENTER, UNLESS OTHERWISE NOTED] </div>		

Space for Architect Seal

RESIDENCE FOR:
MODEL
3000 CREEK MEADOW LANE
CREEK MEADOWS WEST

Job Number: CMW-0001-C	Drawing Date: 12/27/2022	Coord Name: LISA C	Coord Phone: (859)578-4322
---------------------------	-----------------------------	-----------------------	-------------------------------

House Name:	Drawing Scale: 1/8" = 1'0"	Contract Drawn By:
-------------	----------------------------	--------------------

the GRANDVIEW

Series: 400

	Plan No.:
--	-----------

Born on Date:	6/10/2022	CDs Drawn By:	GS	2857
---------------	-----------	---------------	----	------



Sheet Information

4.01

First Floor Mechanical Plan Elevation "D"

TYPICAL TRIM:
6" FASCIA
4" FRIEZE



ELEVATION D

General Notes:

1. REFER TO SHEET ON.1 FOR GENERAL NOTES.
2. ROOFING MATERIAL PER SELECTIONS.
3. CONTACT M&K ENGINEERING FOR HEADER SIZE/BRICK SUPPORT IF GRADE DROPS AND THE AMOUNT OF BRICK OVER GARAGE DOOR SHOWN ON CURRENT ELEVATION IS NO LONGER ACCURATE

Key Notes:

BRICK VENEER LINTEL SCHEDULE

SPAN	STEEL ANGLE SIZE	HEIGHT OF VENEER ABOVE LINTEL
Up to 3'-6"	L3- 1/2 x3- 1/2 x1/4	20 FT. MAX
Up to 6'-0"	L5x 3- 1/2x 5/16 (LLV)	20 FT. MAX
Up to 8'-0"	L6x 3- 1/2x 3/8 (LLV)	20 FT. MAX
9'-0"	L7x 4x 3/8 (LLV)	12 FT. MAX
*16'-0"	L7x 4x 3/8 (LLV)	3 FT. MAX
*16'-0"	L8x 4x 1/2 (LLV)	4-1/2 FT. MAX

ALL LINTELS <=6' SHALL HAVE 4" MINIMUM BEARING AT EACH END.
ALL LINTELS >=6' SHALL HAVE 8" MINIMUM BEARING AT EACH END.
* FASTENED TO HDR @ 1/3 SPAN POINTS THRU 1-1/2 " LONG VERTICALLY SLOTTED HOLES IN LINTEL w/ 1/2" DIA. x 3-1/2 " LONG LAG SCREWS. LOCATE LAG SCREWS @ MIDDLE OF SLOTTED HOLE & TIGHTEN SCREWS ENOUGH TO ALLOW MOVEMENT OF LINTEL.
***ANY LINTEL CONDITION NOT SPECIFIED ABOVE SHALL BE DESIGNED

Space for Architect Seal

RESIDENCE FOR:
MODEL
3000 CREEK MEADOW LANE
CREEK MEADOWS WEST

Job Number: CMW-0001-C	Drawing Date: 12/27/2022	Coord Name: LISA C	Coord Phone: (859)578-4322
House Name:			Contract Drawn By: AHB
the GRANDVIEW			Series: 400
			Plan No.: 2857
Born on Date: 6/10/2022	CDs Drawn By: GS		

Drees

CUSTOM HOMES

Copyright © 2022 (2021) The Drees Company. All Rights Reserved.
6225 State Highway 161, Suite 100, Irving, TX 75038
Phone: (972) 953-4500

Sheet Information

6.01
Front Elevation
Elevation "D"