

- General Notes:**
- REFER TO SHEET ON.1 FOR GENERAL NOTES.
- Key Notes:**
- TO SWITCH OR LIGHT ABOVE
 -
 - WASHER TO LEFT OF DRYER
 - OUTLET FOR RANGE HOOD/MICROWAVE HELD HIGH - VENT TO EXTERIOR
 - SWITCH FOR DISPOSAL LOCATED IN SINK CABINET
 - BENCH - RE: DETAIL H/D2.2 INSTALLED BY TRIM CARPENTER
 - (2) 30" CABS ABOVE WASHER/DRYER
 - TANKLESS WATER HEATER - PROVIDE DEDICATED CIRCUIT
 - PRE-FAB GAS FIREPLACE - RE: D2.5 FOR SURROUND
 - PRE-FAB GAS FIREPLACE - RE: F-04S-3 FOR SURROUND
- MECHANICAL LEGEND**
- | | | |
|--|--|--|
| ◀ PHONE JACK | ○ CLG. MOUNTED LIGHT FIXT. | ■ STAIR LIGHT |
| ⊕ WALL OUTLET | ○ SURFACE MOUNT DISC LIGHT OR RECESSED CEILING LIGHT, PER SPECS. | + HOSE BIB |
| ⊕ WEATHERPROOF OUTLET | ○ WALL MOUNTED LIGHT FIXT. | △ SHOWER HEAD |
| ⊕ 220 VOLT OUTLET | ○ DOUBLE SPOTLIGHT FIXT. | ⊕ GAS HOOK UP |
| ⊕ GROUND FAULT OUTLET | ○ DIRECTIONAL CAN LIGHT | ⊕ FLOOR DRAIN |
| ⊕ FLOOR OUTLET | ○ PIN LIGHT | ⊕ SMOKE DETECTOR |
| ⊕ CABLE TELEVISION JACK | ○ WALL SCONCE @ 5'-6" A.F.F. | ⊕ CO DETECTOR |
| ⊕ SINGLE POLE SWITCH | ○ FLUORESCENT LIGHT | ⊕ SMOKE DETECTOR/CO DETECTOR COMBINATION |
| ⊕ 3-WAY SWITCH | ○ UNDER CABINET LIGHTING | ⊕ EXHAUST FAN AND LIGHT COMBINATION |
| ⊕ 4-WAY SWITCH | | ⊕ CLG. MTD. EXHAUST FAN |
| ⊕ BLOCK, MOUNT, & SWITCH FOR FUTURE FAN/LIGHT COMBINATION (CENTER, UNLESS OTHERWISE NOTED) | | |

Space for Architect Seal

RESIDENCE FOR:
MODEL HOME
5208 KALINE DRIVE
HIGH PARK HILL - 62'

Job Number: HPH6-0119-00	Drawing Date: 07/19/2022	Coord Name: GREG P.	Coord Phone: 859.578.4355
House Name:			Contract Drawn By: MSA
Drawing Scale: 1/8" = 1'0"			Series: CONCORD
Born on Date: 03/14/2018			Plan No.: PLAN_NM
CDs Drawn By: SSP			




Drees HOMES
SM

Copyright © 2018 (2022) The Drees Company. All Rights Reserved.
1651 West Gate Circle, Brentwood, TN 37028-8047
Phone: (615) 371-9730

Sheet Information

4.01

First Floor Mechanical Plan
Elevation "D"

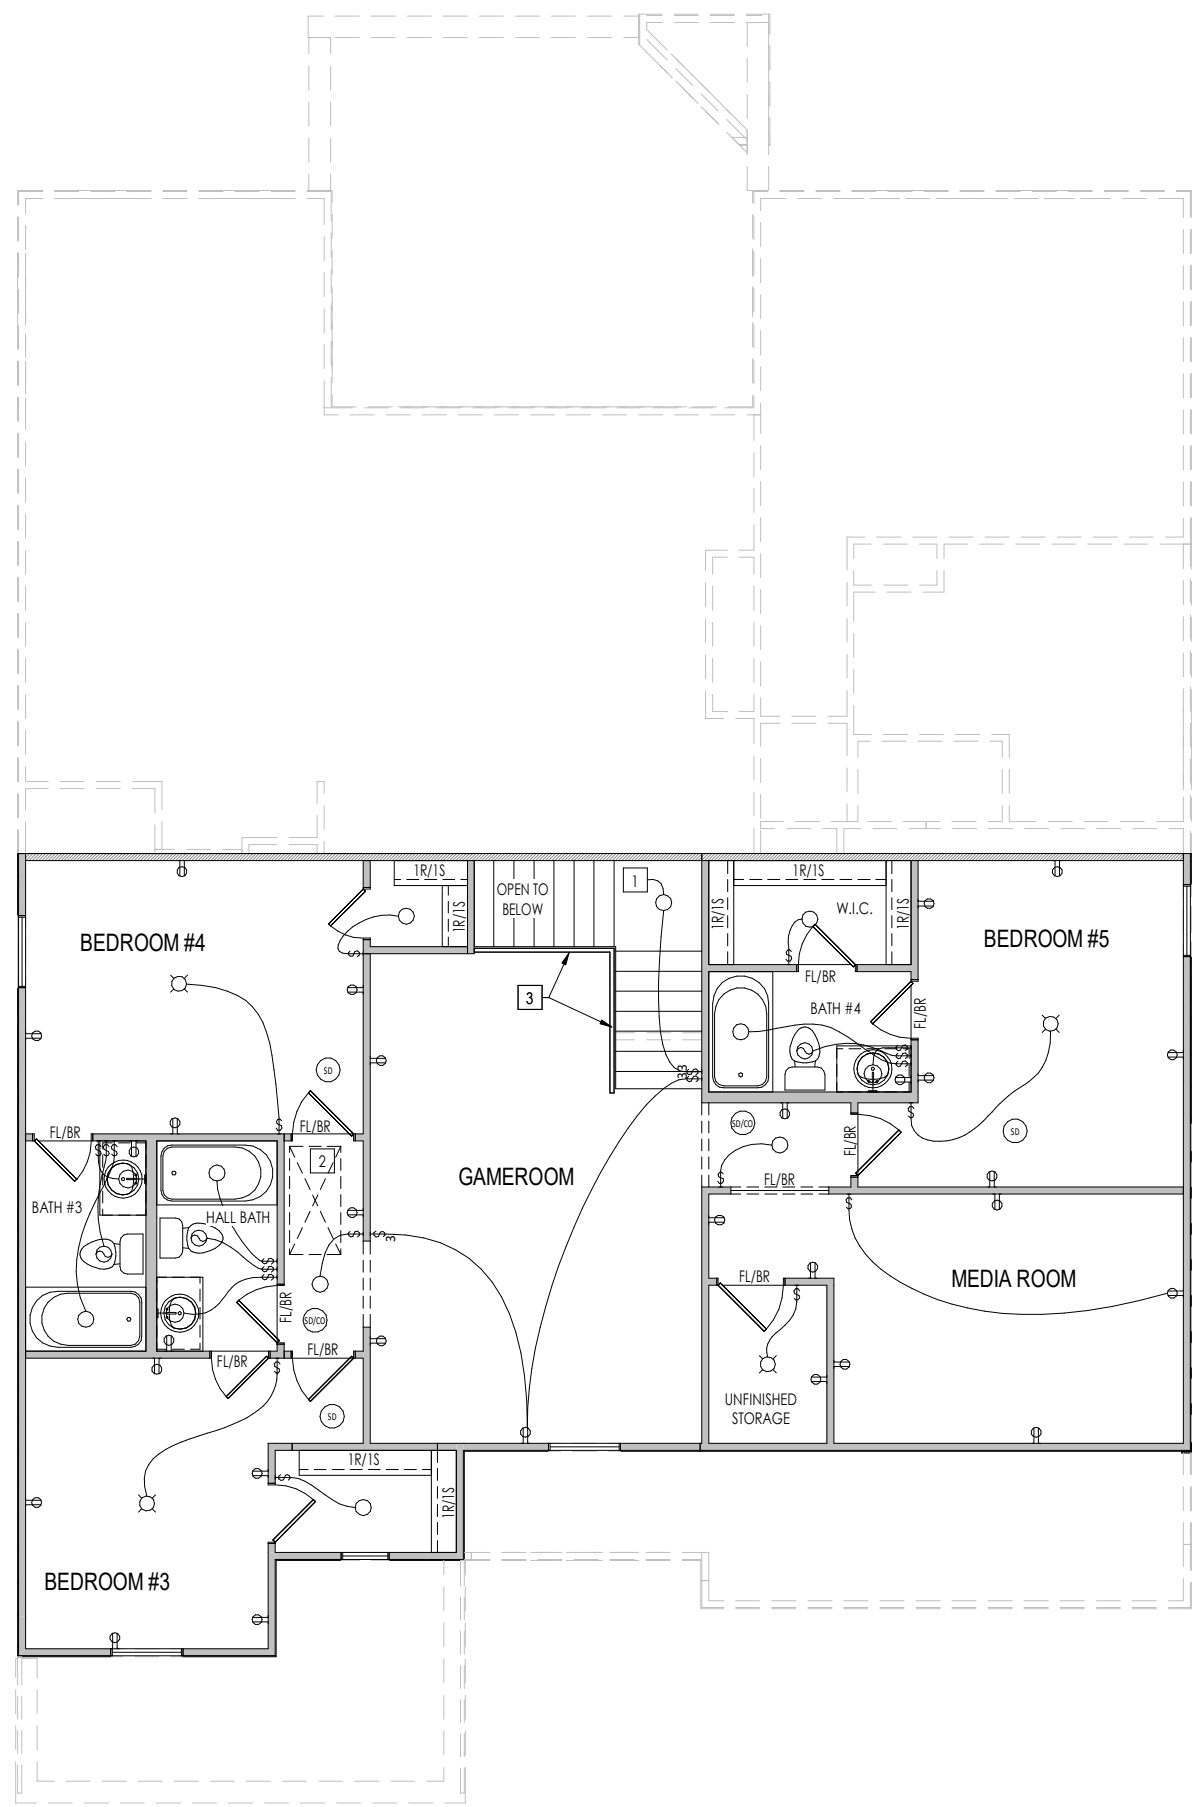

General Notes:

1. REFER TO SHEET ON.1 FOR GENERAL NOTES.

Key Notes:

- 1 TO LIGHT OR SWITCH BELOW
- 2 25 1/2x54" ATTIC PULL DOWN, ADD (2) SHEETS 3/4" PLYWOOD FOR HVAC, KEYLESS LIGHT AND ELECTRIC OUTLET
- 3 RAILING
- 4 -
- 5 -
- 6 -
- 7 -
- 8 -
- 9 -
- 10 -

MECHANICAL LEGEND

◀ PHONE JACK	○ CLG. MOUNTED LIGHT FIXT.	■ STAIR LIGHT
⊕ WALL OUTLET	○ SURFACE MOUNT DISC LIGHT OR RECESSED CEILING LIGHT, PER SPECS.	+ HOSE BIB
⊕ WEATHERPROOF OUTLET	○ WALL MOUNTED LIGHT FIXT.	△ SHOWER HEAD
⊕ 220 VOLT OUTLET	○ DOUBLE SPOTLIGHT FIXT.	⊕ GAS HOOK UP
⊕ GROUND FAULT OUTLET	○ DIRECTIONAL CAN LIGHT	⊕ FLOOR DRAIN
⊕ FLOOR OUTLET	○ PIN LIGHT	⊕ SMOKE DETECTOR
⊕ CABLE TELEVISION JACK	⊕ WALL SCONCE @ 5'-6" A.F.F.	⊕ SMOKE DETECTOR/CO DETECTOR COMBINATION
⊕ SINGLE POLE SWITCH	⊕ FLUORESCENT LIGHT	⊕ SMOKE DETECTOR/CO DETECTOR COMBINATION
⊕ 3-WAY SWITCH	⊕ UNDER CABINET LIGHTING	⊕ EXHAUST FAN AND LIGHT COMBINATION
⊕ 4-WAY SWITCH		⊕ CLG. MTD. EXHAUST FAN
⊕ BLOCK, MOUNT, & SWITCH FOR FUTURE FAN/LIGHT COMBINATION (CENTER, UNLESS OTHERWISE NOTED)		

Space for Architect Seal

RESIDENCE FOR:
MODEL HOME
5208 KALINE DRIVE
HIGH PARK HILL - 62'

Job Number: HPH6-0119-00	Drawing Date: 07/19/2022	Coord Name: GREG P.	Coord Phone: 859.578.4355
House Name: the MARSHALL			Contract Drawn By: MSA
Born on Date: 03/14/2018			CDs Drawn By: SSP
Series: CONCORD			Plan No.: PLAN_NM


 <p style="font-size: small;">Copyright © 2018 (2022) The Drees Company. All Rights Reserved. 1651 West Gate Circle, Brentwood, TN 37028-8047 Phone: (615) 371-9730</p>	<p style="writing-mode: vertical-rl; transform: rotate(180deg);">Sheet Information</p>	<h1 style="margin: 0;">4.02</h1> <p style="margin: 0;">Second Floor Mechanical Plan Elevation "D"</p>
--	--	---

TYPICAL TRIM:
6" FASCIA (ALL SIDES)
8" FRIEZE (FRONT ONLY, UNLESS OTHERWISE NOTED)

**BRICK and STONE
LINTEL SCHEDULE**

	SPAN	LINTEL SIZE
*BRICK	Up to 6'-0"	L3 1/2 x 3 1/2 x 1/4
	Up to 8'-3"	L5 x 3 1/2 x 5/16
	Up to 9'-3"	**PER DESIGN
	Up to 16'-3"	**PER DESIGN
*STONE	Up to 6'-0"	L4 x 3 1/2 x 1/4
	Up to 8'-3"	L5 x 3 1/2 x 5/16
	Up to 9'-3"	**PER DESIGN
	Up to 16'-3"	**PER DESIGN

All Lintels: 4" Minimum bearing required each end
 * Brick is based on 40psf and Stone is based on 60psf
 ** Any lintels not described by the above parameters shall be specifically designed.

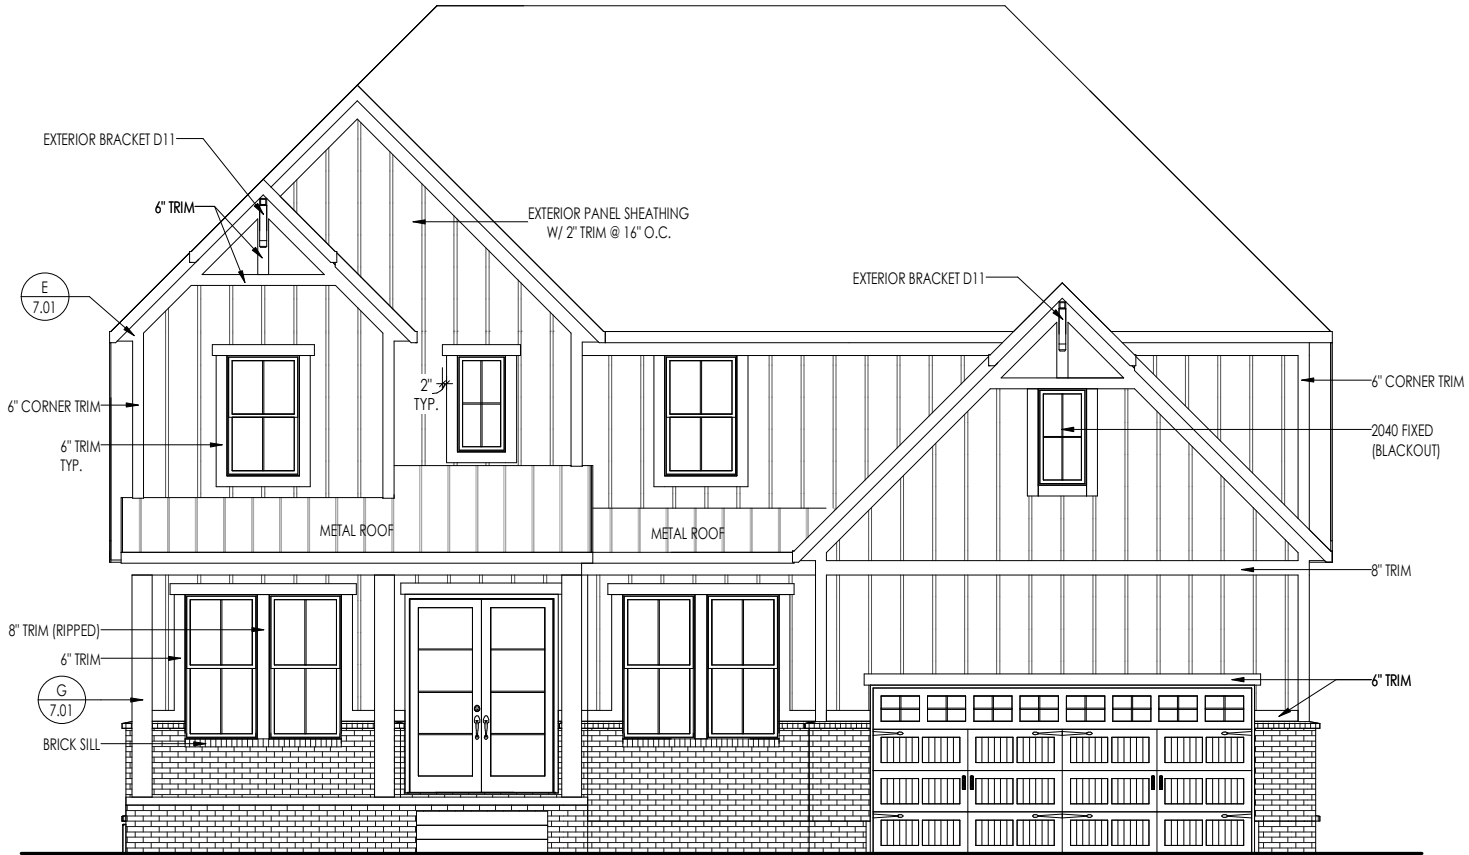

ELEVATION "D"

General Notes:

1. REFER TO SHEET ON.1 FOR GENERAL NOTES.
2. ROOFING MATERIAL PER SELECTIONS.

Key Notes:

- 1 -
- 2 -
- 3 -
- 4 -
- 5 -

Space for Architect Seal

RESIDENCE FOR:
MODEL HOME
 5208 KALINE DRIVE
 HIGH PARK HILL - 62'

Job Number: HPH6-0119-00	Drawing Date: 07/19/2022	Coord Name: GREG P.	Coord Phone: 859.578.4355
House Name:			Contract Drawn By: MSA
Drawing Scale: 1/8" = 1'0"			Series: CONCORD
Born on Date: 03/14/2018 CDs Drawn By: SSP			Plan No.: PLAN_NM

the MARSHALL



6.01
 Front Elevation
 Elevation "D"