

RESIDENCE FOR:

## Market


7745 East Timber Creek Drive

Timber Creek Woods Community, Alexandria KY Job Number: Drawing Date: Coord Name:

TIM8-0008-00 11/18/24 859 578-4212 Luke R. Drawing Scale: 1/8" = 1'0" Contract Drawn By House Name: Brian W. the QUENTIN Series: Plan No.: 03/10/2010 CDs Drawn By:





Elevation "E"

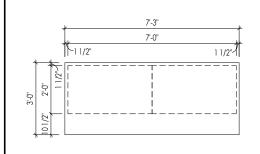


A KITCHEN ISLAND DETAIL

1/4" = 1'-0"

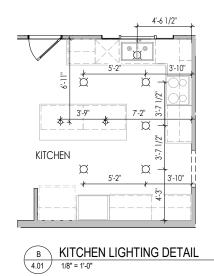

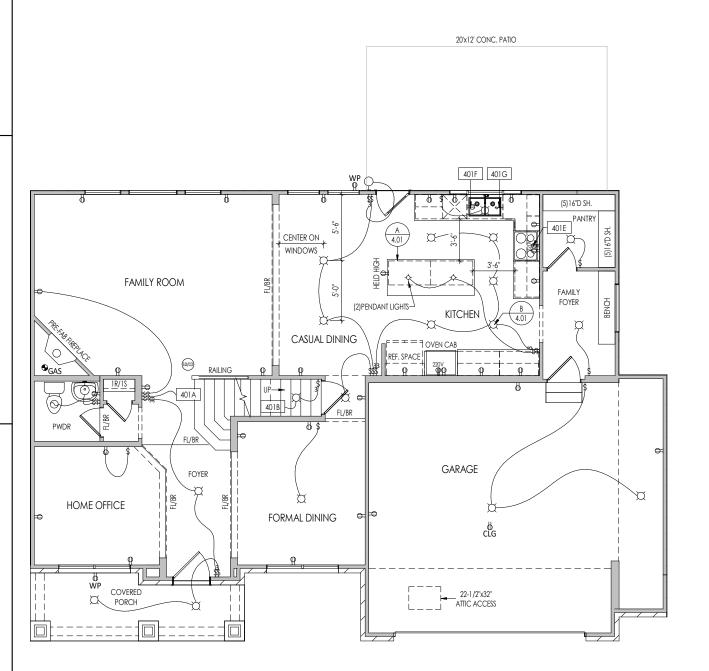

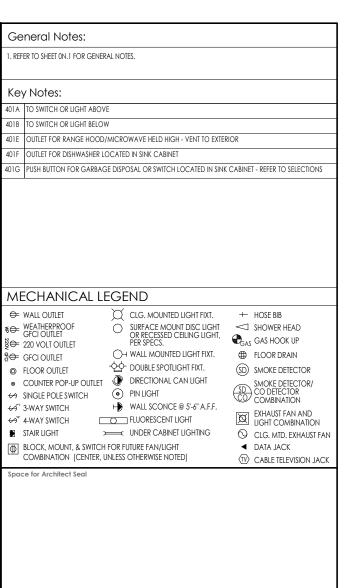

RESIDENCE FOR:

## Market


7745 East Timber Creek Drive


Timber Creek Woods Community, Alexandria KY

Copyright © 2022 (2021) The Drees Company. All Rights Reserved.
211 Grandview Drive, Ford Milichell, KY 41017
Phone: 8891 578-4200

4.01

st Floor Mechanical Plan Elevation "E"

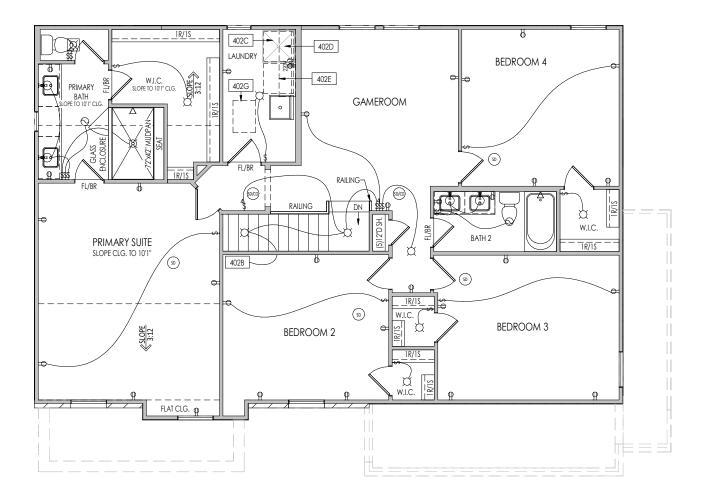

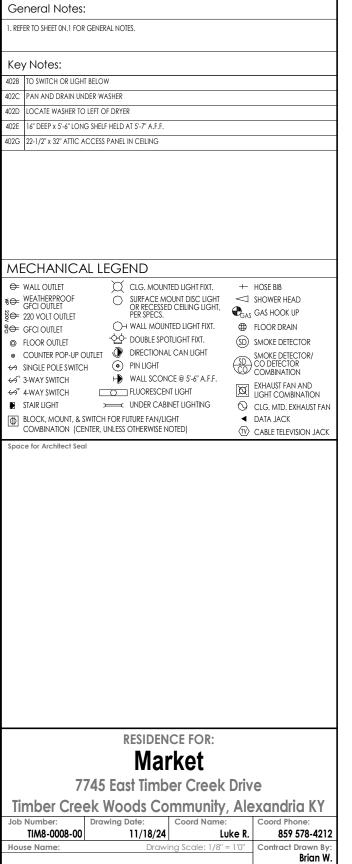

the QUENTIN

211 Grandview Drive, Fort Mitchell, KY 41017 Phone: [859] 578-4200

CDs Drawn By **HOMES**<sub>SM</sub> Copyright © 2022 (2021) The Drees Company. All Rights Reserved.

Series: Plan No.:

Elevation "E"

TYPICAL TRIM:

6" FASCIA (ALL SIDES)

8" FRIEZE (FRONT ONLY, UNLESS OTHERWISE NOTED)

General Notes: 1. REFER TO SHEET ON.1 FOR GENERAL NOTES. 2. ROOFING MATERIAL PER SELECTIONS.

2. KOUPING MAIERIAL PER SELECTIONS.
3. CONTACT MAK ENGINEERING FOR HEADER SIZE/BRICK SUPPORT IF GRADE DROPS AND THE AMOUNT OF BRICK OVER GARAGE DOOR SHOWN ON CURRENT ELEVATION IS NO LONGER ACCURATE
4. REFER TO LINTEL SCHEDULE AS NEEDED ON SHEET S-0.
5. FRONT DOOR AND GARAGE DOOR PER SELECTIONS.

Key Notes:

Space for Architect Seal

RESIDENCE FOR:

## Market

7745 East Timber Creek Drive

Timber Creek Woods Community, Alexandria KY Coord Name:

TIM8-0008-00 11/18/24 House Name: the QUENTIN **HOMES**<sub>SM</sub>

Copyright © 2022 (2021) The Drees Company. All Rights Reserved. 211 Grandview Drive, Fort Mitchell, KY 41017 Phone: [859] 578-4200

Series: Plan No.:

Luke R.

Drawing Scale: 1/8" = 1'0" Contract Drawn By

859 578-4212

Brian W.

Elevation "E"

