

General Notes:

1. REFER TO SHEET ON.1 FOR GENERAL NOTES.

Key Notes:

1 TO SWITCH ABOVE
 2 DEDICATED OUTLET FOR ON "G" SYSTEM
 3
 4
 5 -
 6 -
 7 -
 8 -
 9 -
 10 -

MECHANICAL LEGEND

◀ PHONE JACK	○ CLG. MOUNTED LIGHT FIXT.	■ STAIR LIGHT
⊕ WALL OUTLET	○ SURFACE MOUNT DISC LIGHT OR RECESSED CEILING LIGHT, PER SPECS.	+ HOSE BIB
⊕ WEATHERPROOF OUTLET	○ WALL MOUNTED LIGHT FIXT.	△ SHOWER HEAD
⊕ 220 VOLT OUTLET	○ DOUBLE SPOTLIGHT FIXT.	⊕ GAS GAS HOOK UP
⊕ GROUND FAULT OUTLET	○ DIRECTIONAL CAN LIGHT	⊕ FLOOR DRAIN
⊕ FLOOR OUTLET	○ PIN LIGHT	⊕ SMOKE DETECTOR
⊕ CABLE TELEVISION JACK	○ WALL SCONCE @ 5'-6" A.F.F.	⊕ CO DETECTOR
⊕ SINGLE POLE SWITCH	○ FLUORESCENT LIGHT	⊕ SMOKE DETECTOR/CO DETECTOR COMBINATION
⊕ 3-WAY SWITCH	○ UNDER CABINET LIGHTING	⊕ EXHAUST FAN AND LIGHT COMBINATION
⊕ 4-WAY SWITCH		⊕ CLG. MTD. EXHAUST FAN
⊕ BLOCK, MOUNT, & SWITCH FOR FUTURE FAN/LIGHT COMBINATION (CENTER, UNLESS OTHERWISE NOTED)		


Space for Architect Seal

RESIDENCE FOR:
MARKET
 2042 KOHUT COURT
 WOOD WIND - SOUTHWIND

Job Number: WWS-0068-00	Drawing Date: 03/14/2023	Coord Name: MELISSA P.	Coord Phone: 859-578-4290
House Name: the CLEARWATER			Contract Drawn By: SSP
Born on Date: 4/8/2019			CDs Drawn By: SSP

<p>Drees HOMES <small>Copyright © 2019 (2019) The Drees Company. All Rights Reserved. 6860 West Snowville Road, Suite 105, Brecksville, OH 44141-3242 Phone: [440] 717-9670</small></p>	<p>Sheet Information</p>	<h1>1.03</h1> <p>Lower Level Mechanical Plan Elevation "J"</p>

PROVIDE PASSIVE RADON SYSTEM ROUGH-IN

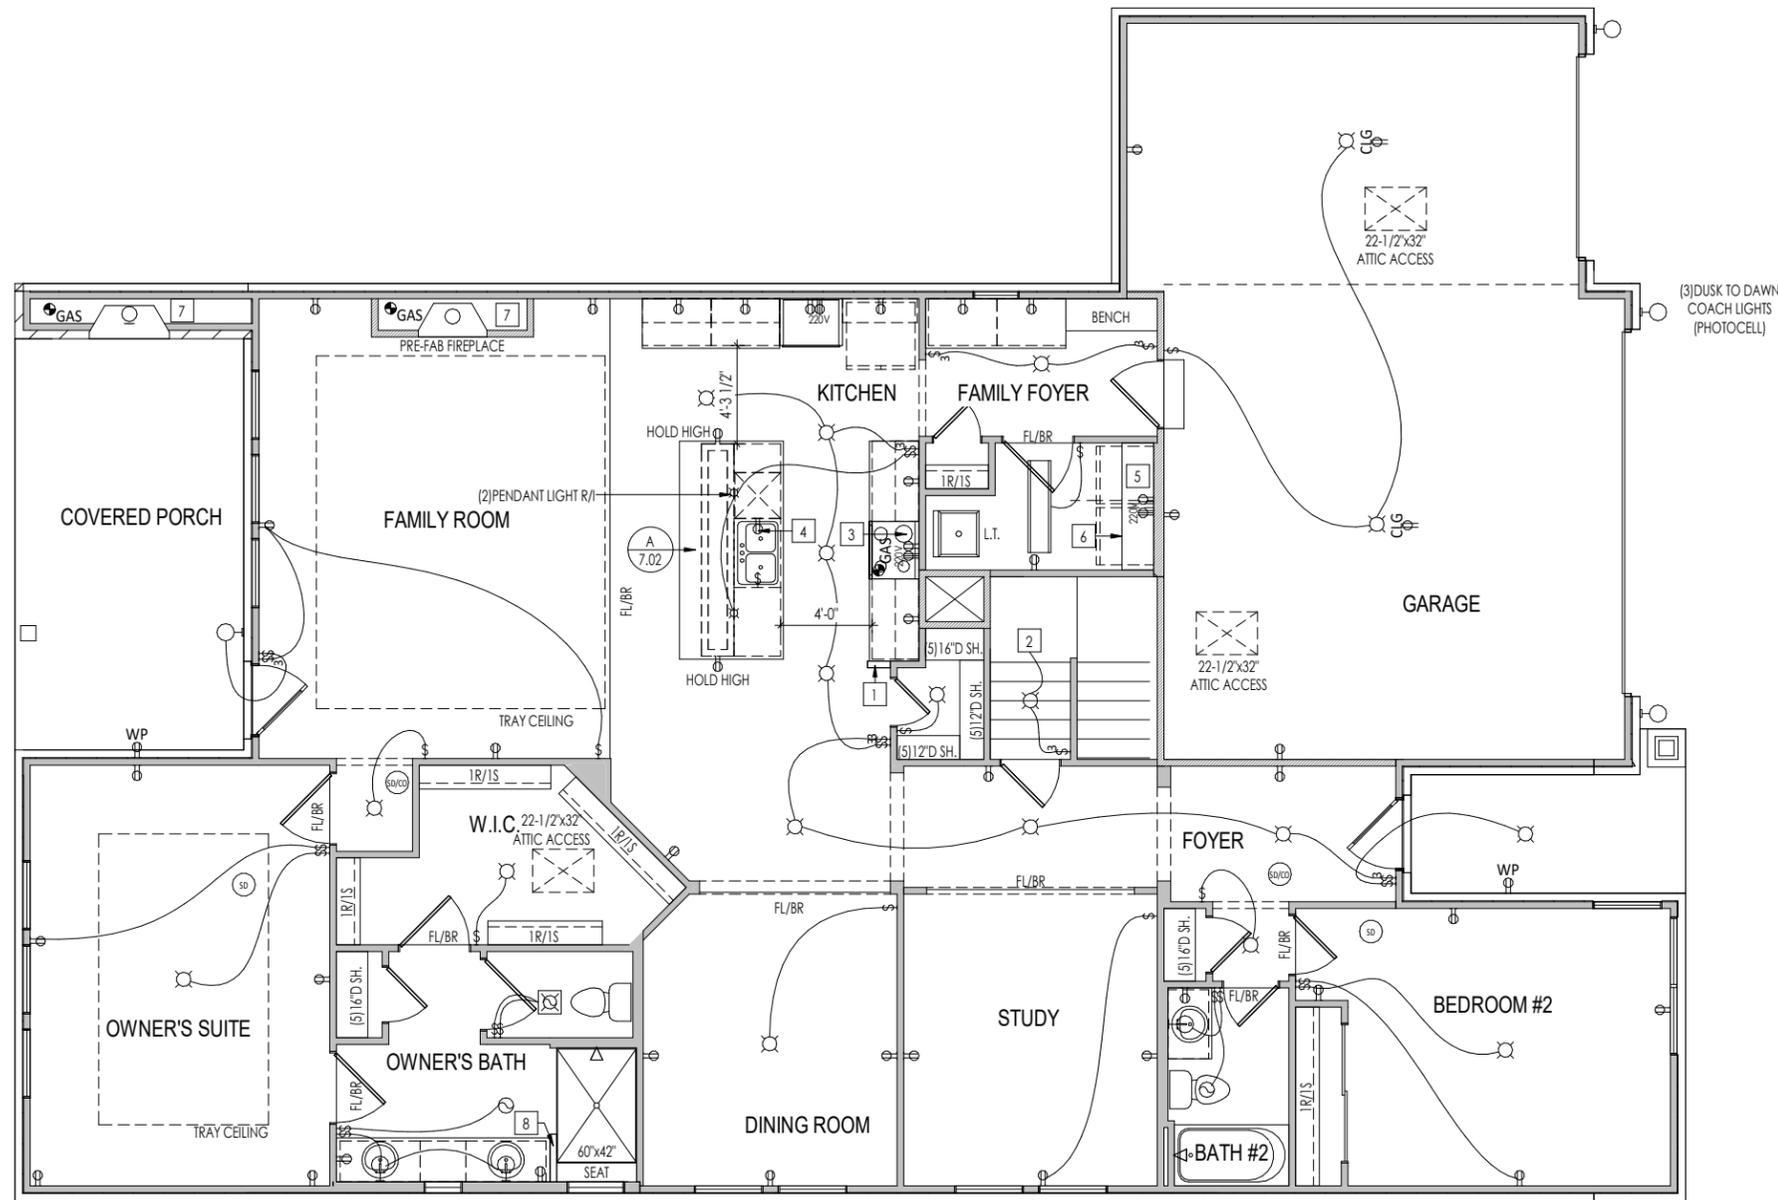

General Notes:

1. REFER TO SHEET ON.1 FOR GENERAL NOTES.
2. REFER TO SHEETS S-0 FOR STRUCTURAL DETAILS AND INFORMATION

Key Notes:

- 1 42" HIGH WALL W/ WOOD CAP
- 2 TO SWITCH OR LIGHT ABOVE/BELOW
- 3 OUTLET FOR RANGE HOOD/MICROWAVE HELD HIGH - VENT TO EXTERIOR
- 4 OUTLET FOR DISHWASHER & SWITCH FOR DISPOSAL LOCATED IN SINK CABINET
- 5 5/6" SHELF @ 57" A.F.F.
- 6 WASHER TO LEFT OF DRYER
- 7 DIRECT VENT FIREPLACE - REFER TO SELECTION SHEET FOR MODEL AND FIREPLACE DETAIL SHEET F-1 FOR FRAMING INFORMATION
- 8 44" HIGH WALL W/ TILE CAP
- 9
- 10 -

MECHANICAL LEGEND


◀ PHONE JACK	○ CLG. MOUNTED LIGHT FIXT.	■ STAIR LIGHT
⊕ WALL OUTLET	○ SURFACE MOUNT DISC LIGHT OR RECESSED CEILING LIGHT, PER SPECS.	+ HOSE BIB
⊕ WEATHERPROOF OUTLET	○ WALL MOUNTED LIGHT FIXT.	△ SHOWER HEAD
⊕ 220 VOLT OUTLET	○ DOUBLE SPOTLIGHT FIXT.	⊕ GAS HOOK UP
⊕ GROUND FAULT OUTLET	○ DIRECTIONAL CAN LIGHT	⊕ FLOOR DRAIN
⊕ FLOOR OUTLET	○ PIN LIGHT	⊕ SMOKE DETECTOR
⊕ CABLE TELEVISION JACK	○ WALL SCONCE @ 5'-6" A.F.F.	⊕ CO DETECTOR
⊕ SINGLE POLE SWITCH	○ FLUORESCENT LIGHT	⊕ SMOKE DETECTOR/CO DETECTOR COMBINATION
⊕ 3-WAY SWITCH	○ UNDER CABINET LIGHTING	⊕ EXHAUST FAN AND LIGHT COMBINATION
⊕ 4-WAY SWITCH		⊕ CLG. MTD. EXHAUST FAN
⊕ BLOCK, MOUNT, & SWITCH FOR FUTURE FAN/LIGHT COMBINATION (CENTER, UNLESS OTHERWISE NOTED)		

Space for Architect Seal

RESIDENCE FOR:
MARKET
2042 KOHUT COURT
WOOD WIND - SOUTHWIND


Job Number: WWS-0068-00	Drawing Date: 03/14/2023	Coord Name: MELISSA P.	Coord Phone: 859-578-4290
House Name: the CLEARWATER			Contract Drawn By: SSP
Born on Date: 4/8/2019			CDs Drawn By: SSP

 <p style="font-size: small;">Copyright © 2019 (2019) The Drees Company. All Rights Reserved. 6860 West Snowville Road, Suite 105, Brecksville, OH 44141-3242 Phone: [440] 717-9670</p>	Sheet Information	<h1 style="margin: 0;">4.01</h1> <p style="margin: 0;">First Floor Mechanical Plan Elevation "J"</p>
--	-------------------	--

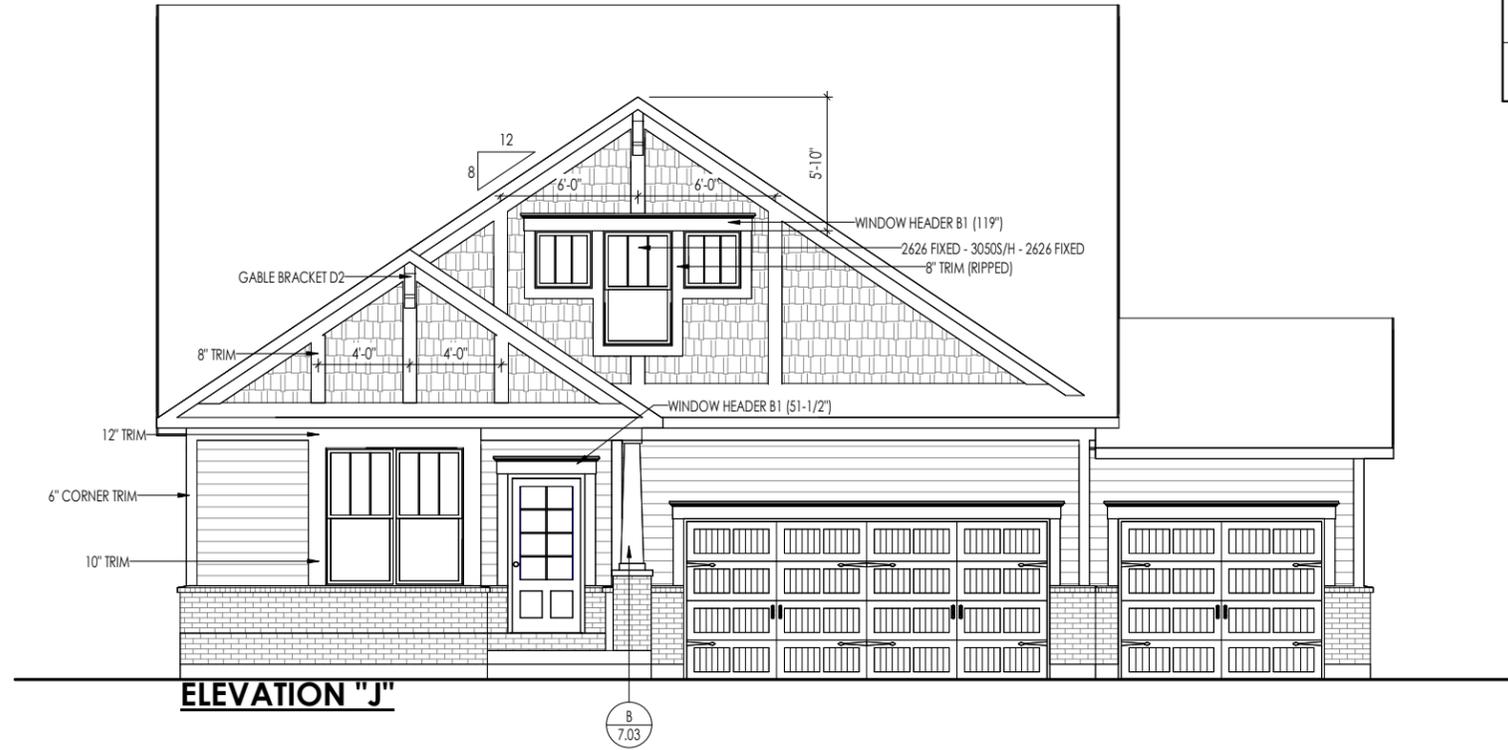

ELEVATION "J"

FRONT ELEVATION

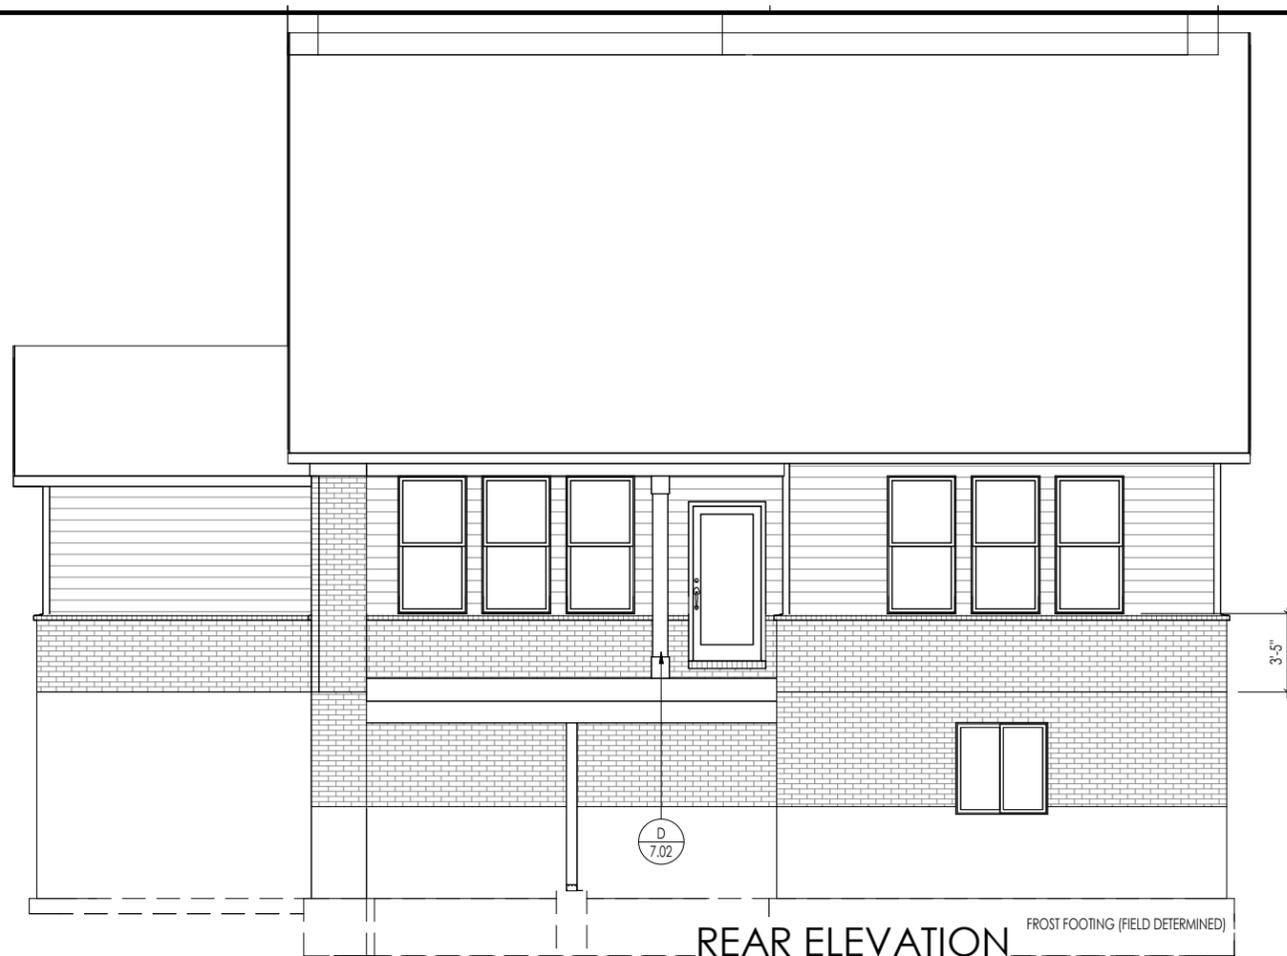

REAR ELEVATION

FROST FOOTING (FIELD DETERMINED)

TYPICAL TRIM:
6" FASCIA (ALL SIDES)
8" FRIEZE (FRONT ONLY, UNLESS OTHERWISE NOTED)

General Notes:

1. REFER TO SHEET ON.1 FOR GENERAL NOTES.
2. ROOFING MATERIAL PER SELECTIONS.
3. REFER TO SHEET SD-0 FOR LINTEL SCHEDULE, AS NEEDED.

Key Notes:

- 1 -
- 2 -
- 3 -
- 4 -
- 5 -

Space for Architect Seal

RESIDENCE FOR:
MARKET
2042 KOHUT COURT
WOOD WIND - SOUTHWIND

Job Number: WWS-0068-00	Drawing Date: 03/14/2023	Coord Name: MELISSA P.	Coord Phone: 859-578-4290
-----------------------------------	------------------------------------	----------------------------------	-------------------------------------

House Name:	Drawing Scale: 1/8" = 1'0"	Contract Drawn By: SSP
-------------	----------------------------	----------------------------------

the CLEARWATER

Born on Date: 4/8/2019	CDs Drawn By: SSP	Plan No.:
------------------------	-------------------	-----------

<p>Drees HOMES SM</p> <p><small>Copyright © 2019 (2019) The Drees Company. All Rights Reserved. 6860 West Snowville Road, Suite 105, Brecksville, OH 44141-3242 Phone: [440] 717-9670</small></p>	<p>Sheet Information</p>	<p>6.01</p> <p>Front & Rear Elevation Elevation "J"</p>